



RESIDENCE SYRACUSE NARBONNE

Rdc /Celliers

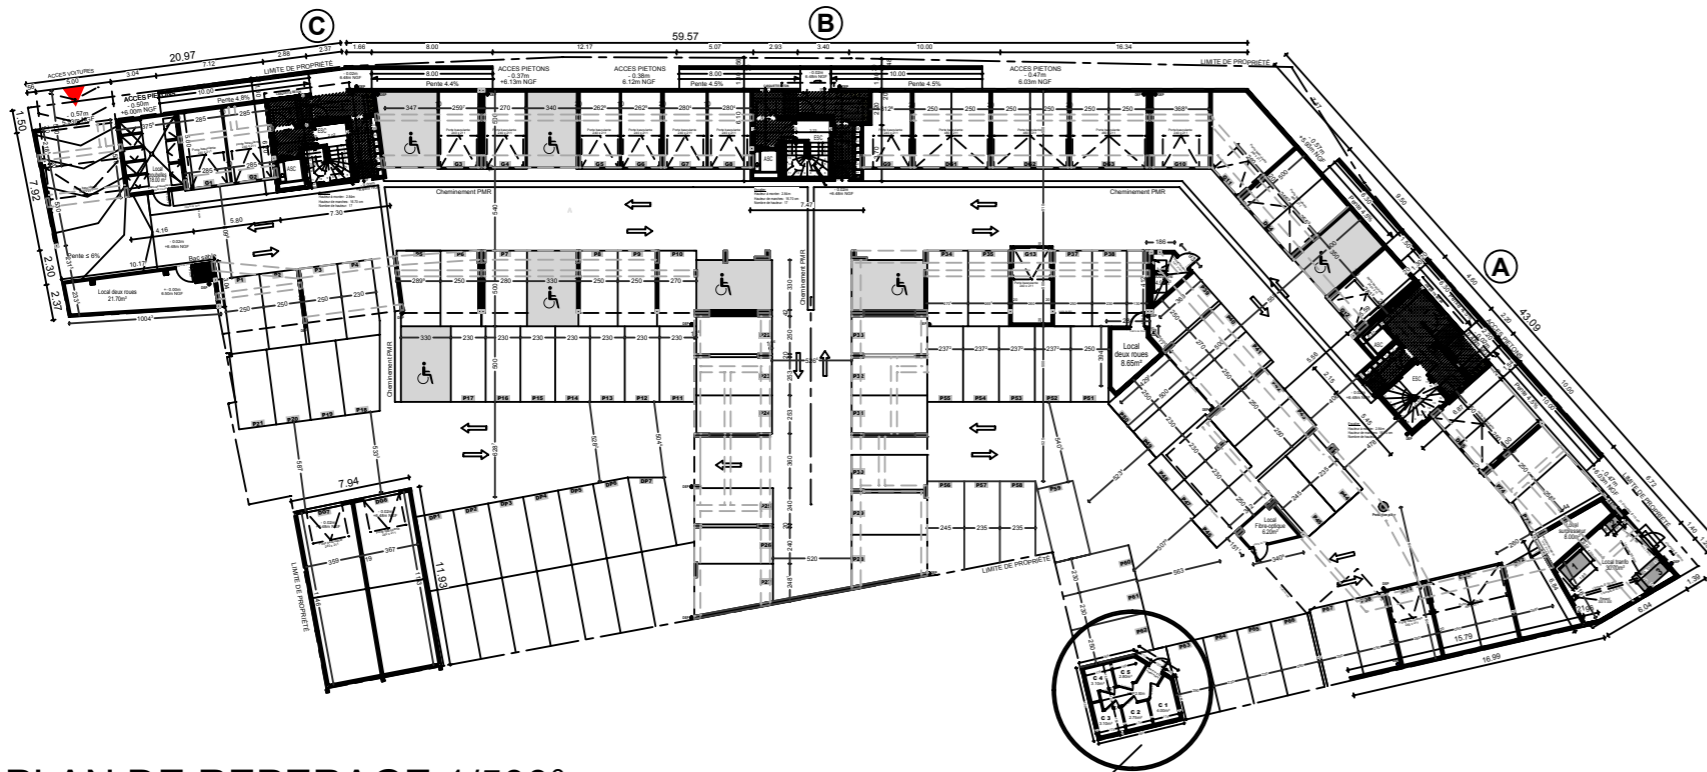

PLAN DE REPERAGE 1/500°

CELLIERS

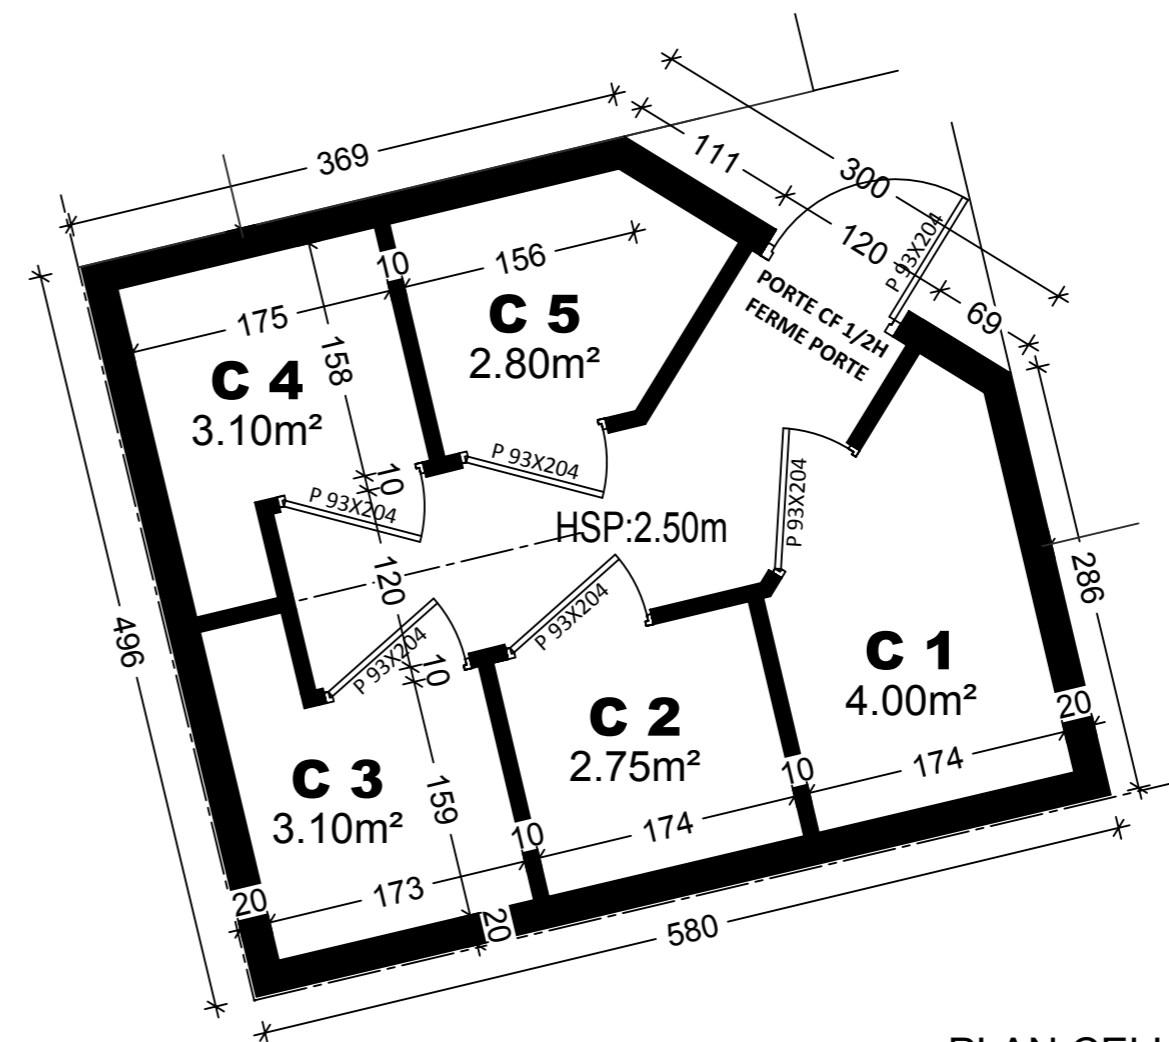

PLAN CELLIERS 1/50°